


CATALOG#: RES

UL LISTED


CANADIAN UL LISTED

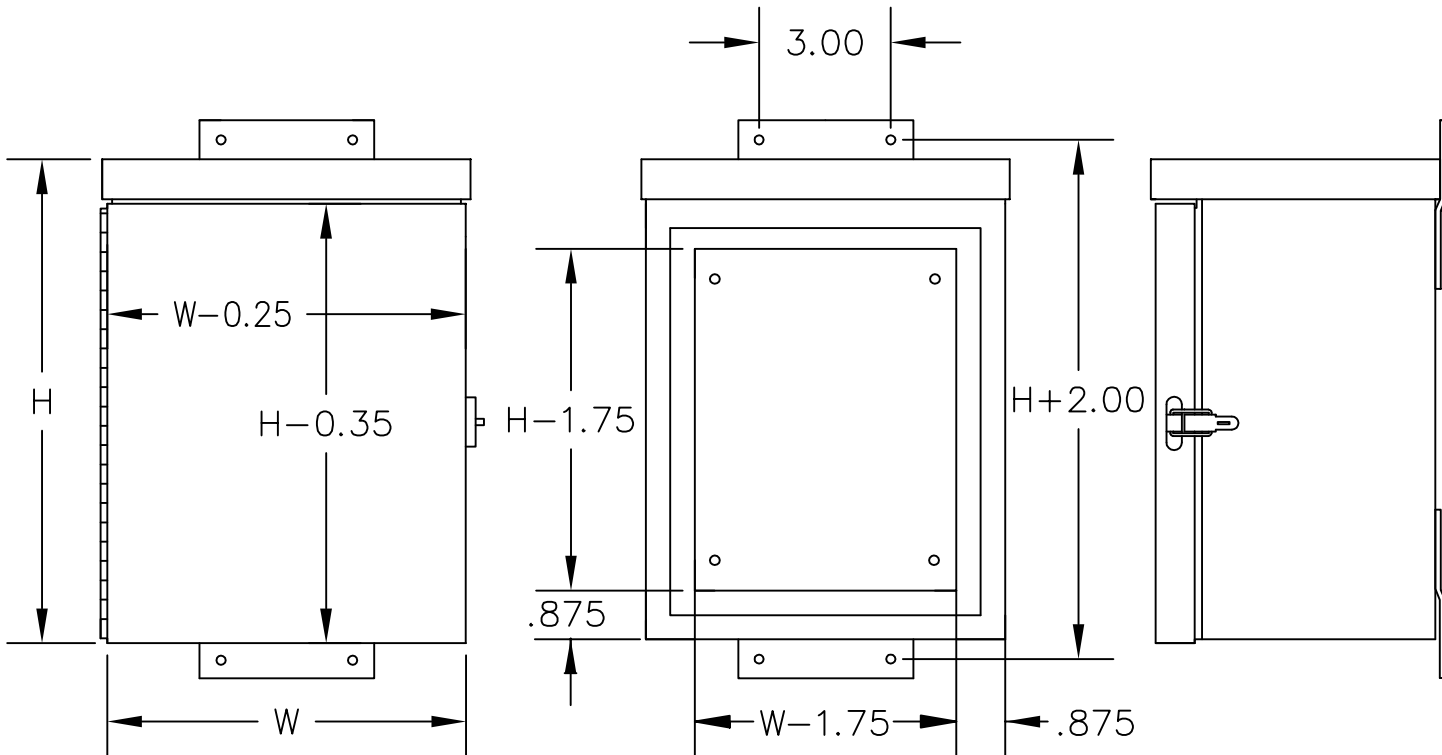

CONSTRUCTION:
 -16 GAUGE PAINT GRIP GALVANIZED STEEL.
 -DRIP SHIELD TOP, FRONT AND BACK PROTECT FROM RAIN, SNOW, OR SLEET.
 -CONTINUOUS HINGE.
 -COVER FASTENED SECURELY WITH PAD-LOCKING TRUNK LATCH.
 -STUDS PROVIDED FOR MOUNTING OPTIONAL PANEL.

FINISH:
 -ANSI 61 GRAY POLYESTER POWDER COATING INSIDE AND OUT.

SMALL TYPE 3R RAIN-PROOF ENCLOSURES

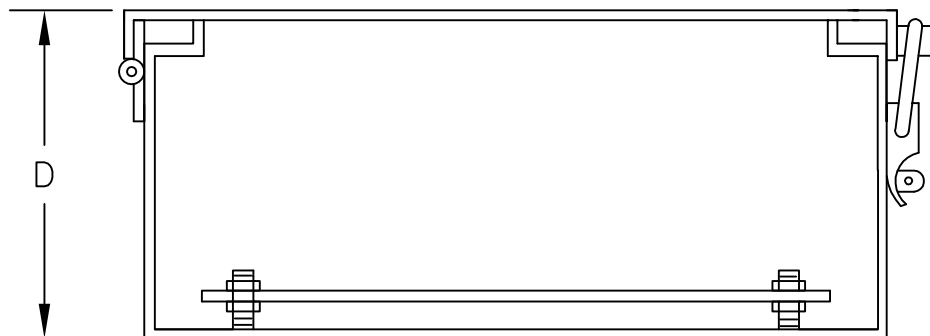

-H-	-W-	-D-

APPROVAL: _____



E-BOX
 101 Air Park Industrial Road
 Alabaster, Alabama 35007
 Phone: (205)663-9189
 Fax: (205)663-9587

